
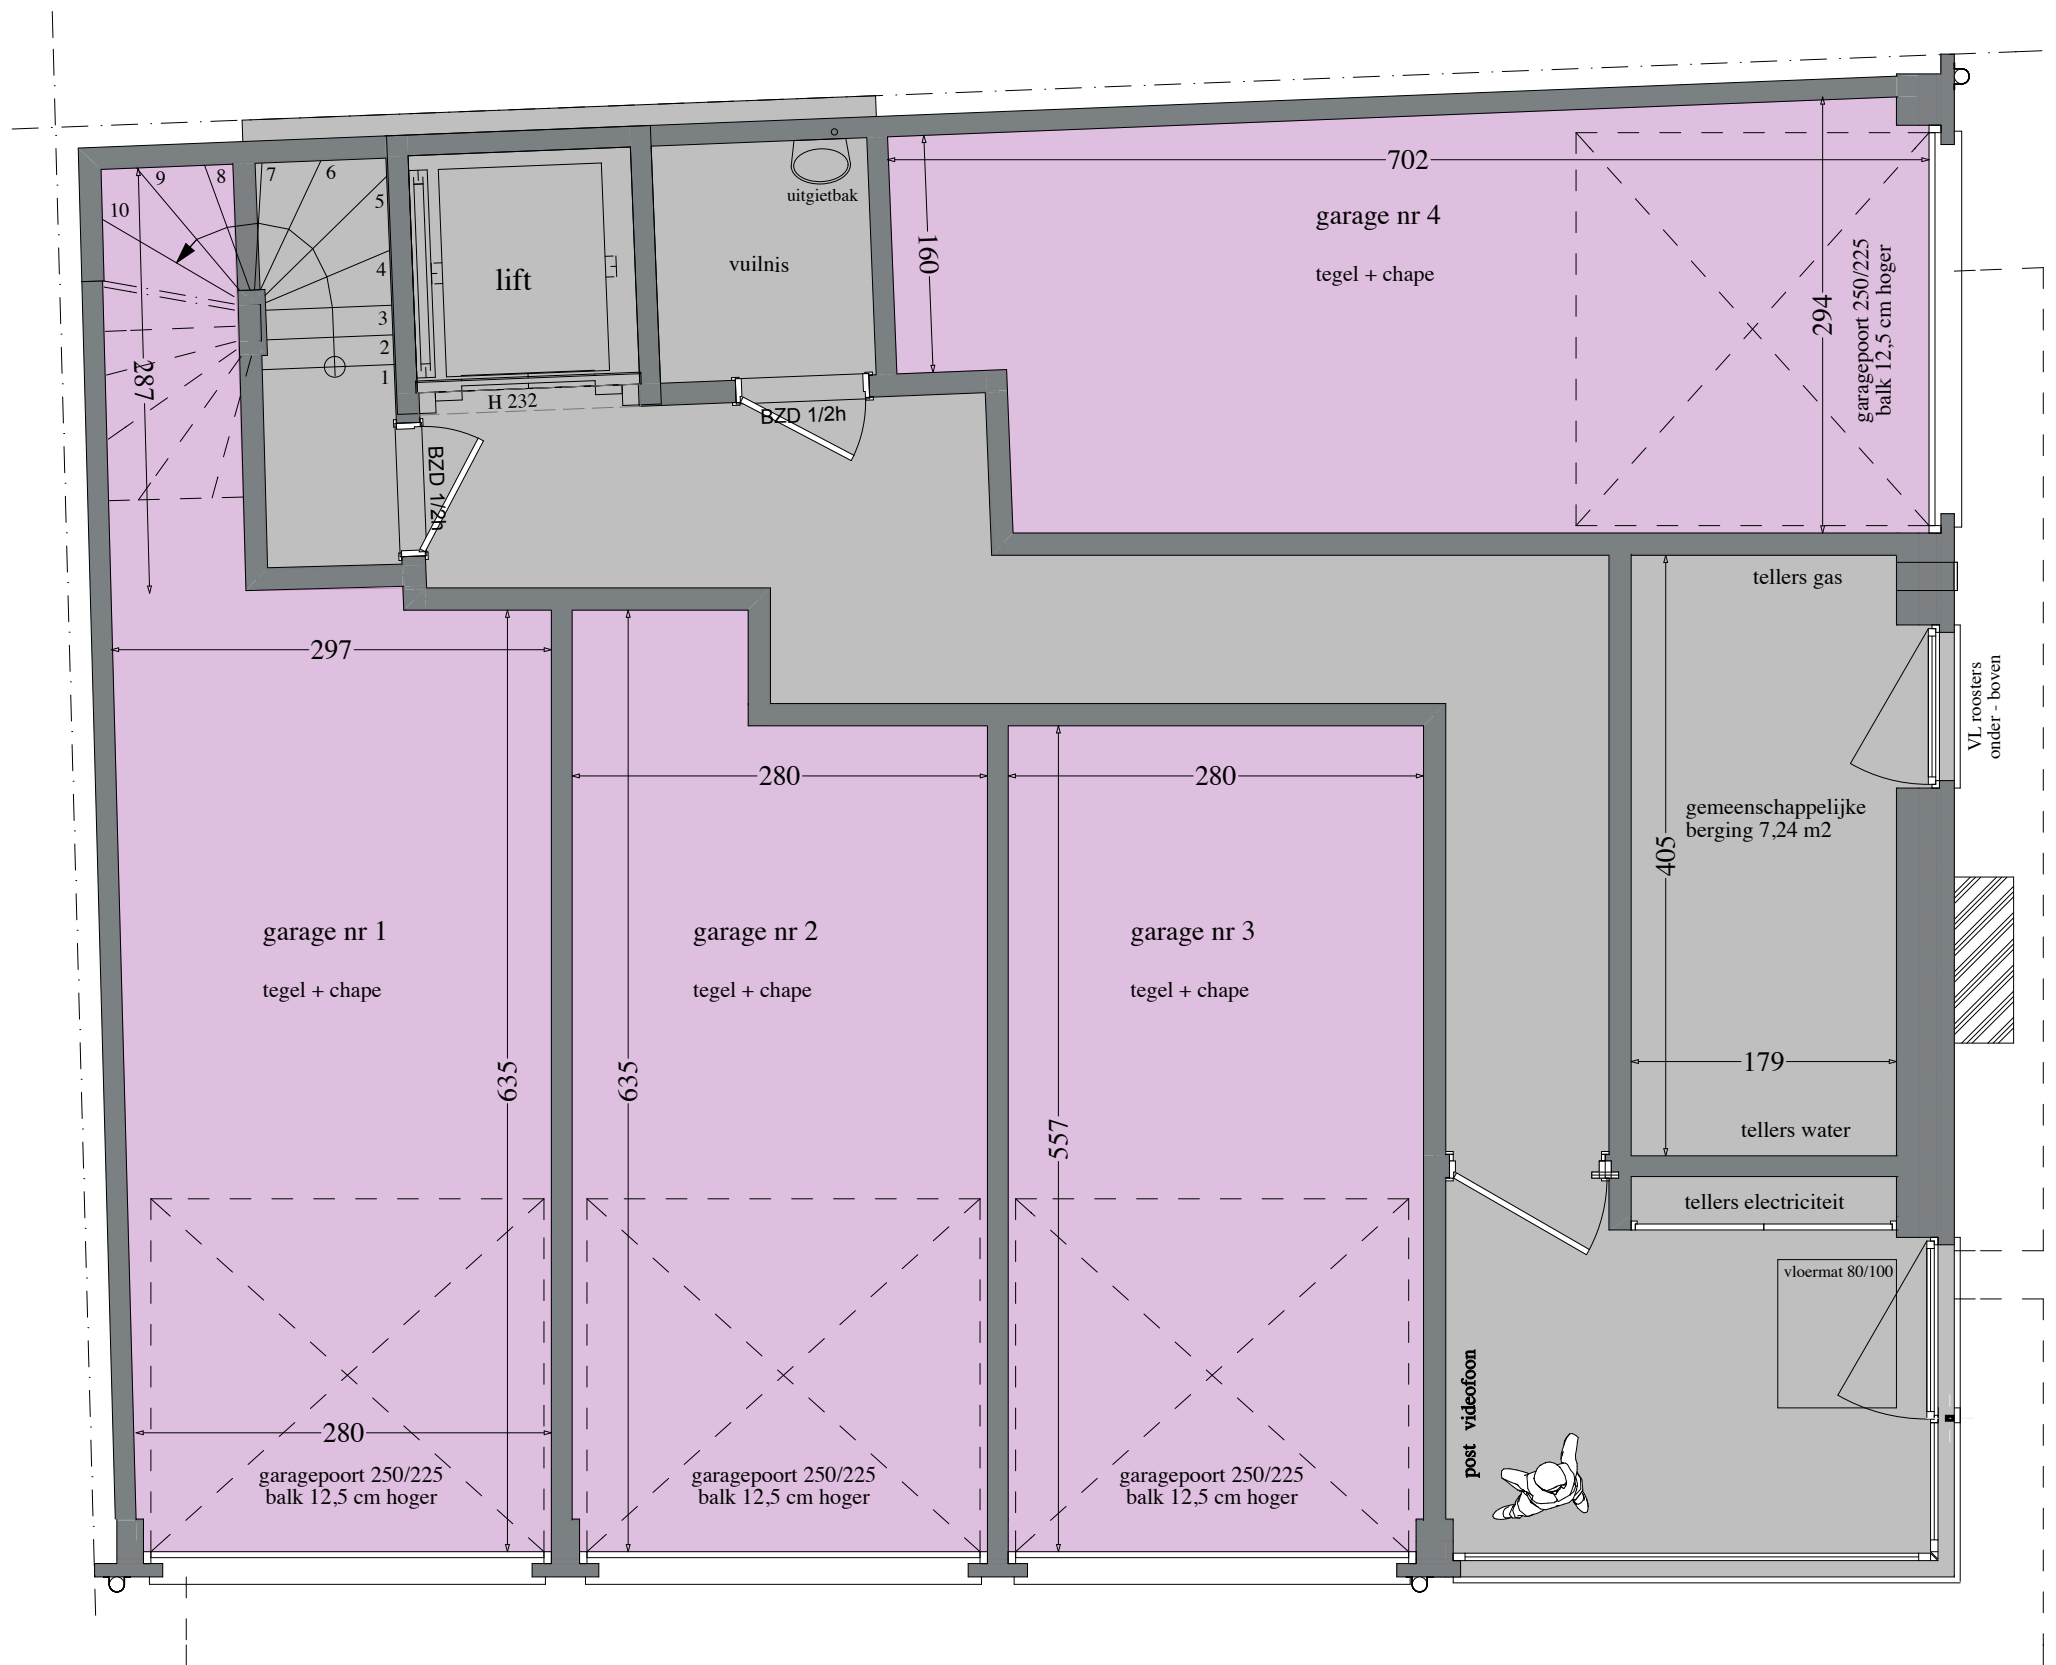


Res. " Tempranillo "

Kerkstraat 79 - Goedeluchtstraat Wenduine-De Haan

nivo 0 garages

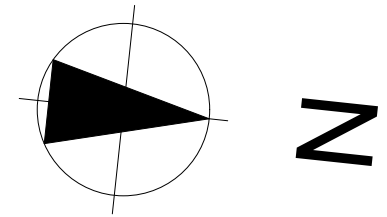

design and build

it's about people

living together

Arch. Yvan van Loo GDA architectuurbureau bvba Drift 19 8420 Wenduine - De Haan