


Residentie "Harwich"

Hoek Langestraat - Jan Devosstraat
Wenduline-De Haan

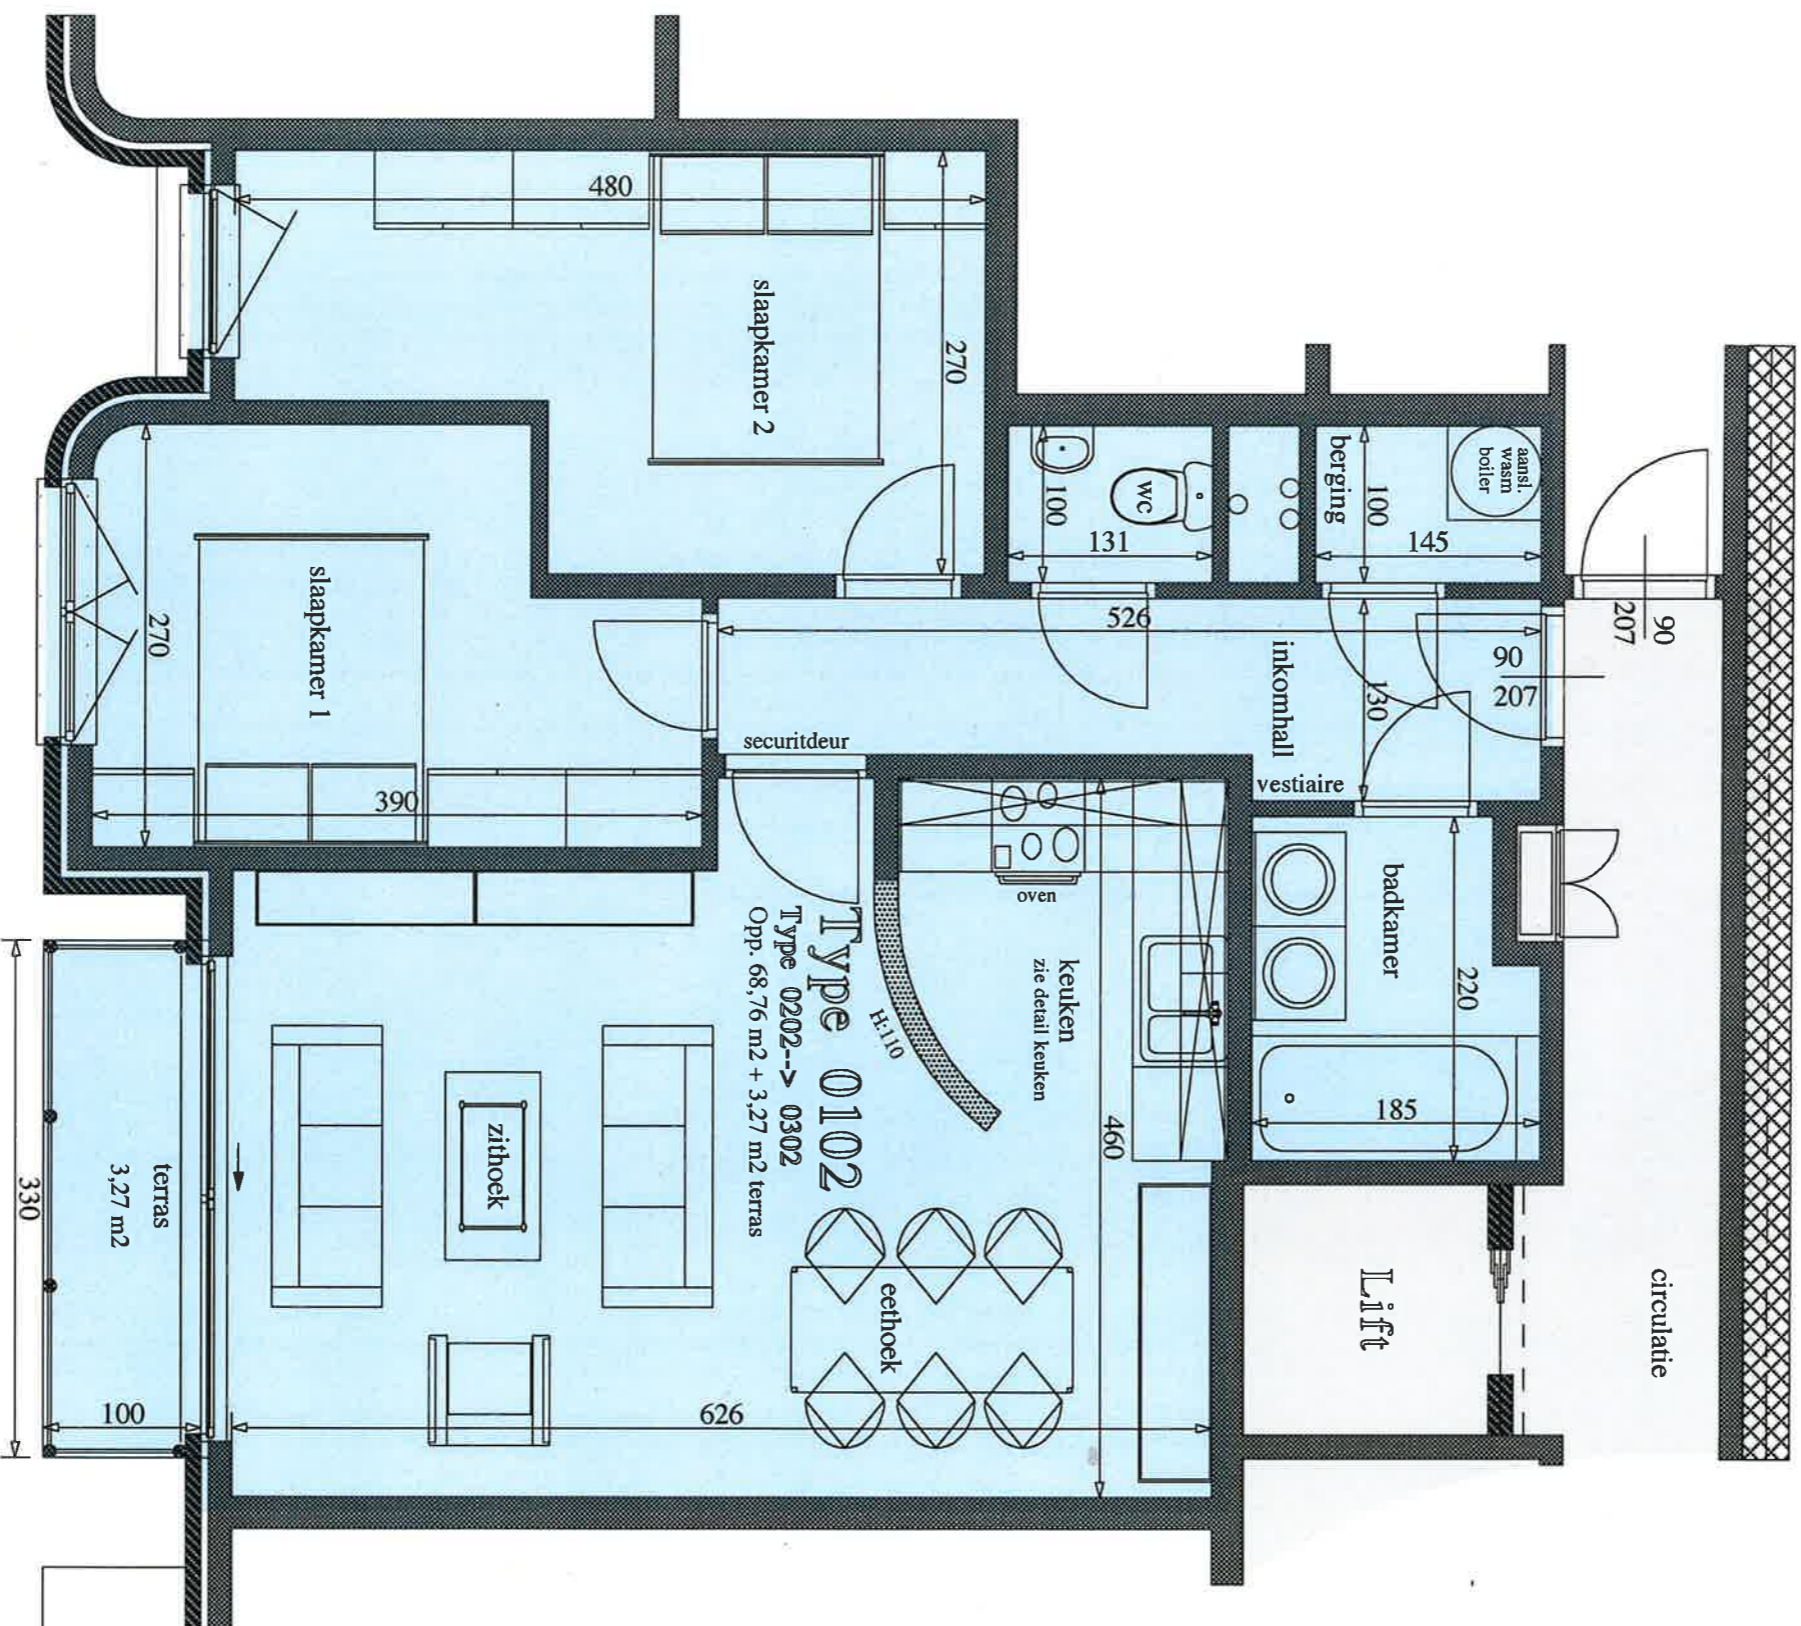

nivo 1 type 0102
nivo 2 type 0202
nivo 3 type 0302